


How to fold the front walls,
view from above.

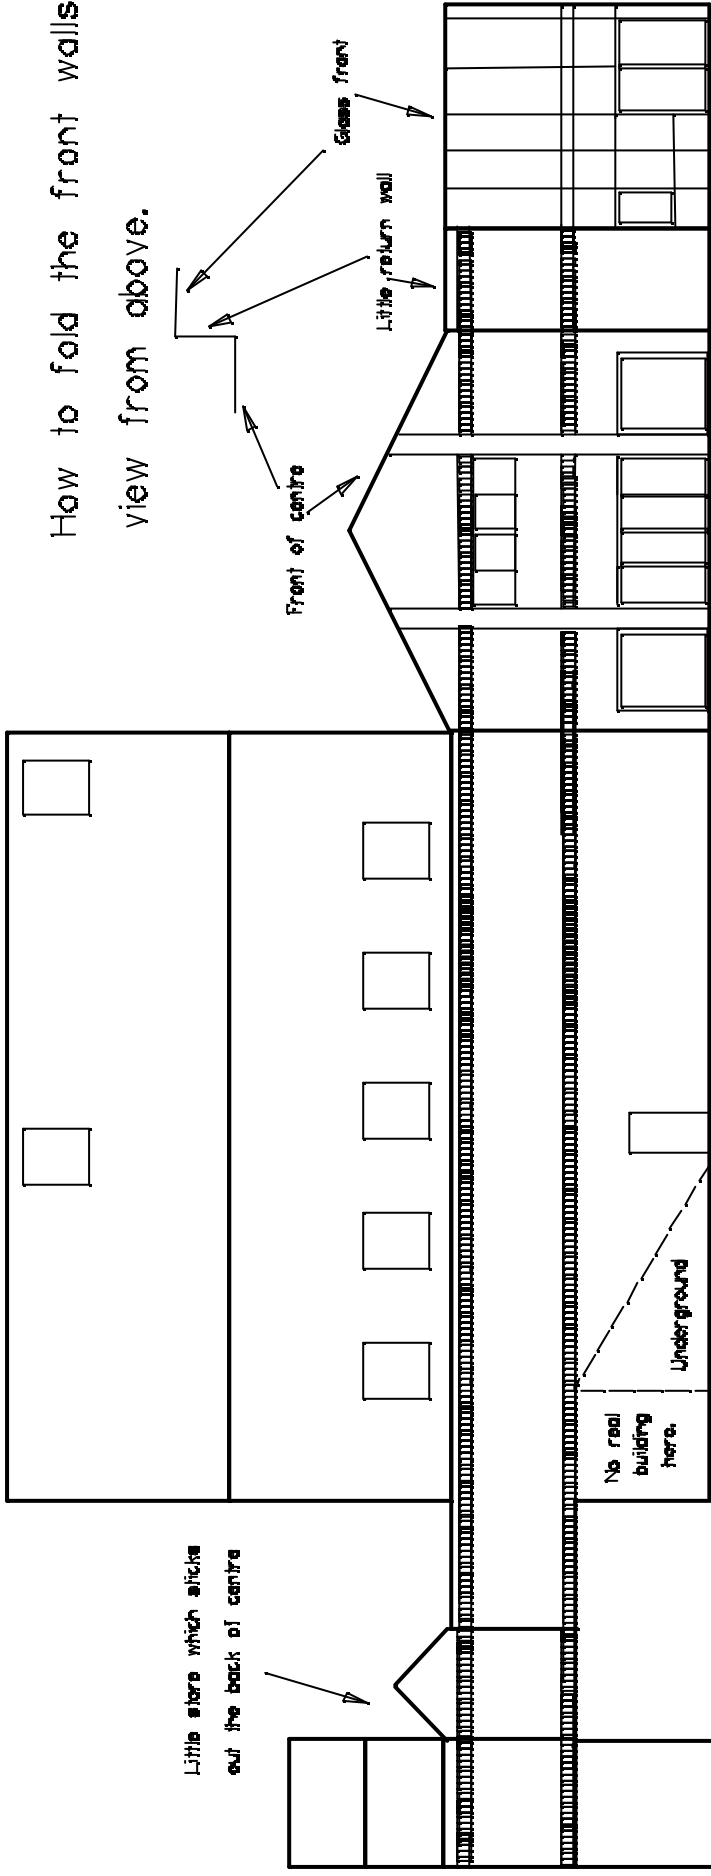

Little store which sticks
out the back of centre

Patio runs along the back of the centre

Patio

To support
Model patio

No real
building
here.

Underground


Shop fire exit

Front of centre

Little, return wall

Glass front

Exwick Community Centre Part 1

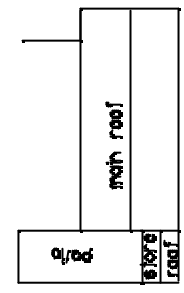

Plan of this part from above

This is a little stand to hold up the patio.

Drawn by T. Sharp.
Based on drawings
provided by Westbury Homes
October 2004, updated May 2005